



EMBASSY
SUITES
by Hilton™

Orlando Sunset Walk



OWN THE *Suite* LIFE

THE Solstice

STUDIO

1 BEDROOM • 1 BATH

514 AC SQ. FT.



THE *Illumination*

1 BEDROOM

1 BEDROOM • 1 BATH
738 AC SQ. FT.



THE Inspiration

2 BEDROOMS (C-1)

2 BEDROOMS • 2 BATHS
1,181 AC SQ.FT.



THE *Inspiration*

2 BEDROOMS (SA)

2 BEDROOMS • 2 BATHS
1,252 AC SQ.FT.




THE Inspiration

2 BEDROOMS

2 BEDROOMS • 2 BATHS
1,048 AC SQ.FT.



PHASE 10 SITE PLAN

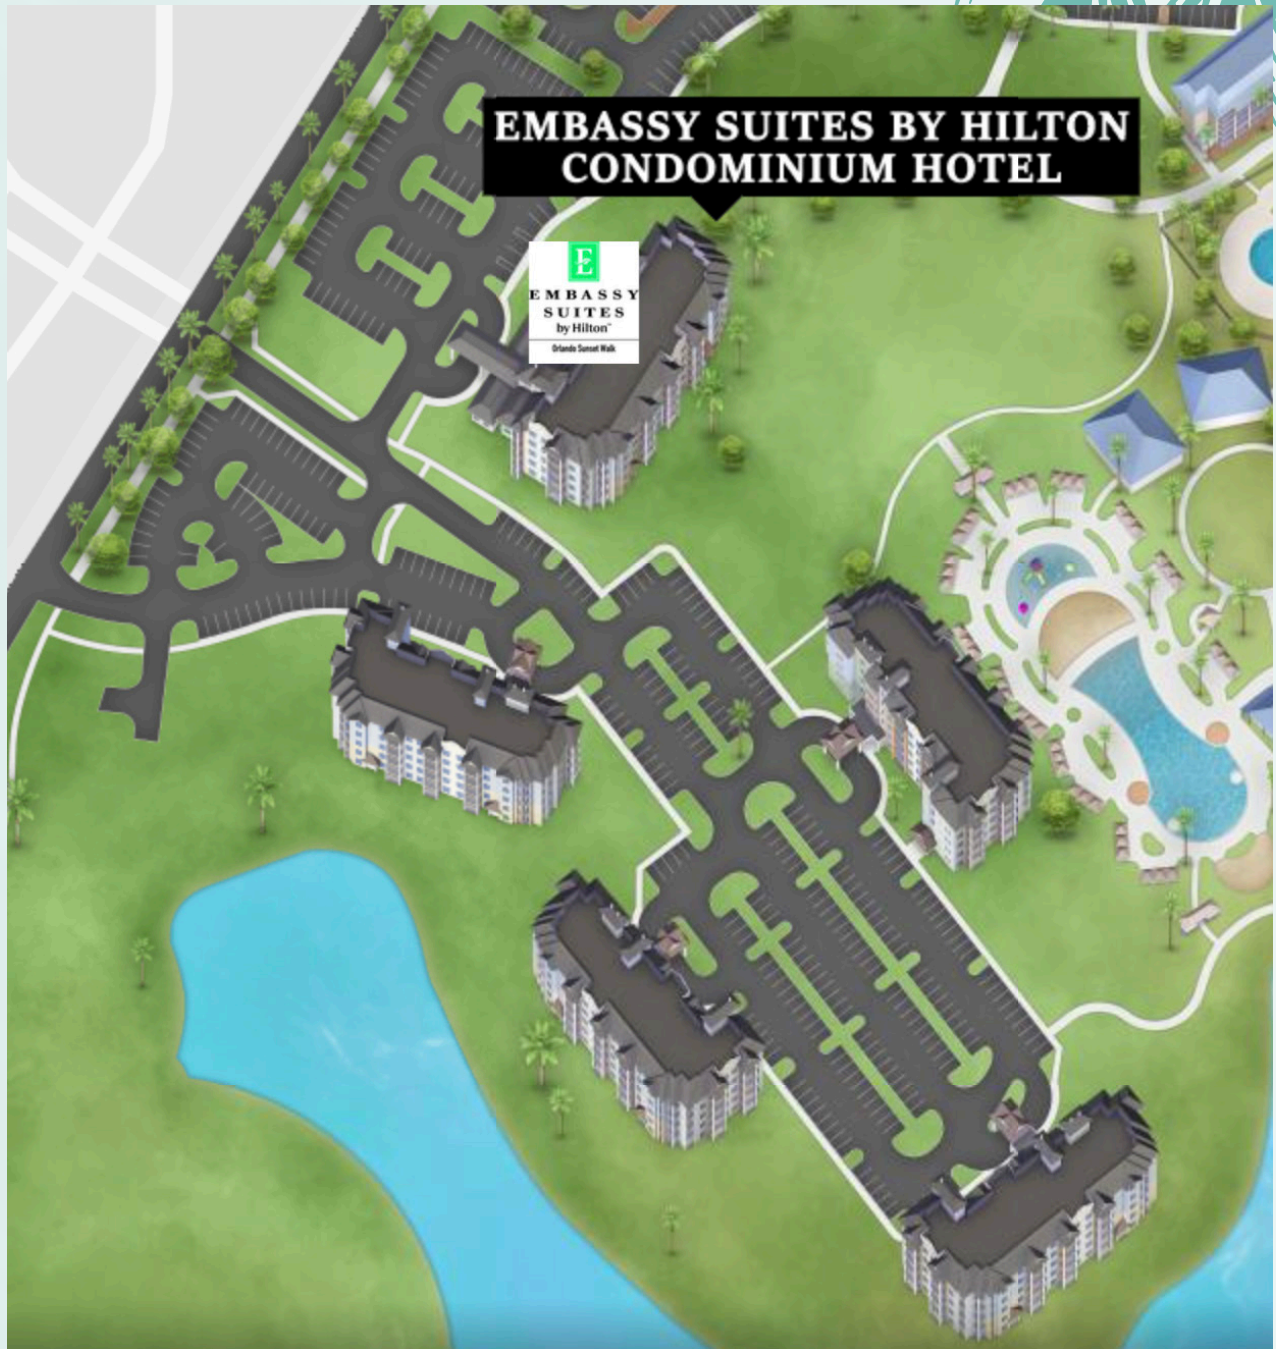


MASTER SITE PLAN


**EMBASSY
SUITES**
by Hilton™
Orlando Sunset Walk



AREA MAP

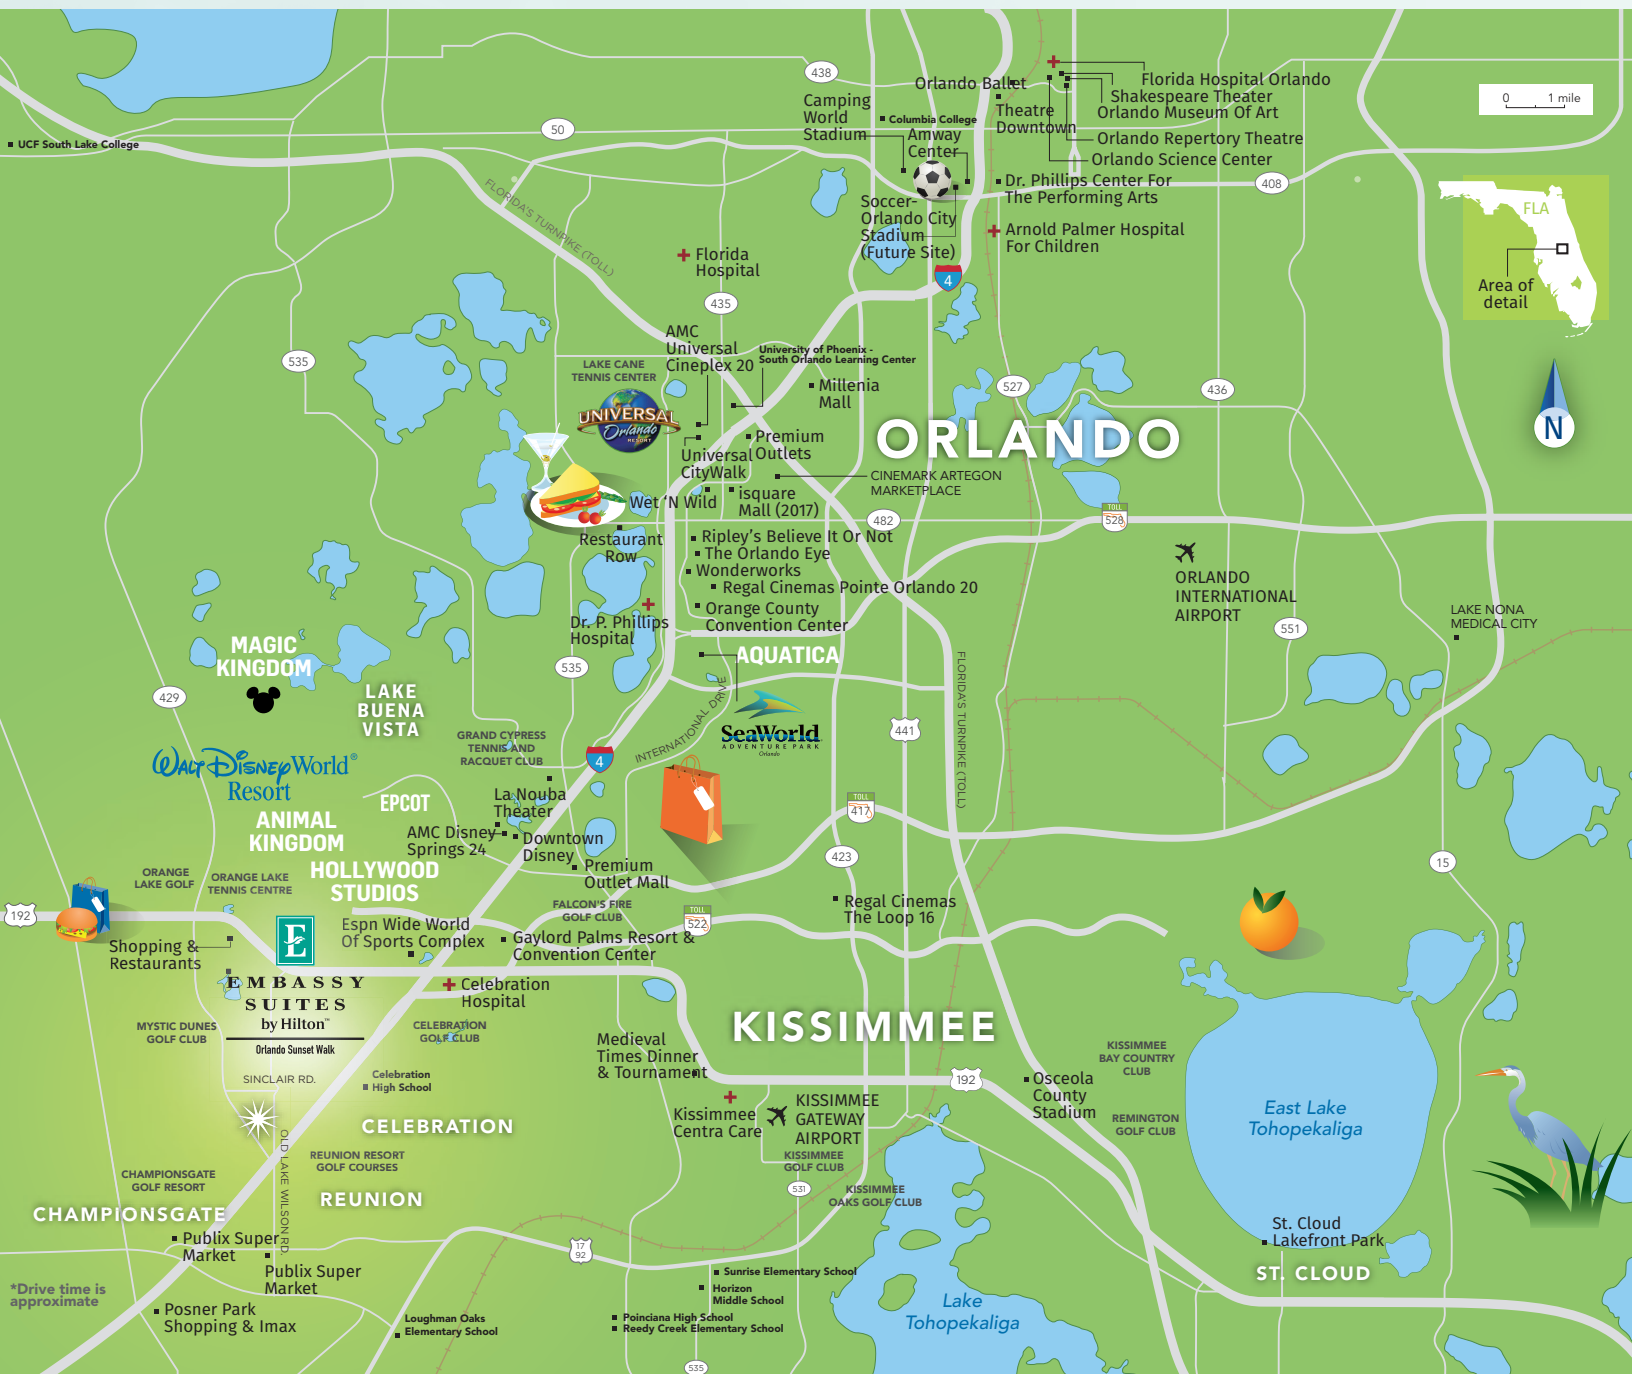



OASIS
BEACH CLUB







EMBASSY SUITES by Hilton™

Orlando Sunset Walk

BROKERS WELCOME. All prices, offers and availability are subject to change without notice and cannot be combined with any other offers or incentives. Please see a sales associate for more details. Embassy Suites by Hilton™ is a registered trademark of Hilton™ International Holding LLC, an affiliate of Hilton™ Worldwide Holdings Inc. (together with its affiliates, "Hilton™"). The residences are not owned, developed, or sold by Hilton™ and Hilton™ does not make any re™presentations, warranties or guaranties whatsoever with respect to the residences. The developer uses the Embassy Suites by Hilton™ brand name and certain other Embassy Suites by Hilton™ trademarks (the "Trademarks") under a limited, non-exclusive, non-transferable license from Hilton™. The license may be terminated or may expire without renewal, in which case the residences described herein will not be identified as an Embassy Suites by Hilton™ branded project or have any rights to use the Trademarks.

Virtual reality plans, elevations and/or renderings are artists' conception, not to scale and may contain options or features which are not standard on all residences. Embassy Suites by Hilton™ Orlando Sunset Walk reserves the right to make changes to these floorplans, features, specifications, dimensions and elevations without prior notice. Stated dimensions and square footage are approximate and should not be used as representation of the homes precise or actual size. Any statement, verbal or written, regarding "under air", "living area" or "finished area" or any other description or modifier of the square footage size of any home is a shorthand description of the manner in which the square footage was estimated and should not be construed to indicate certainty.

1/2022